



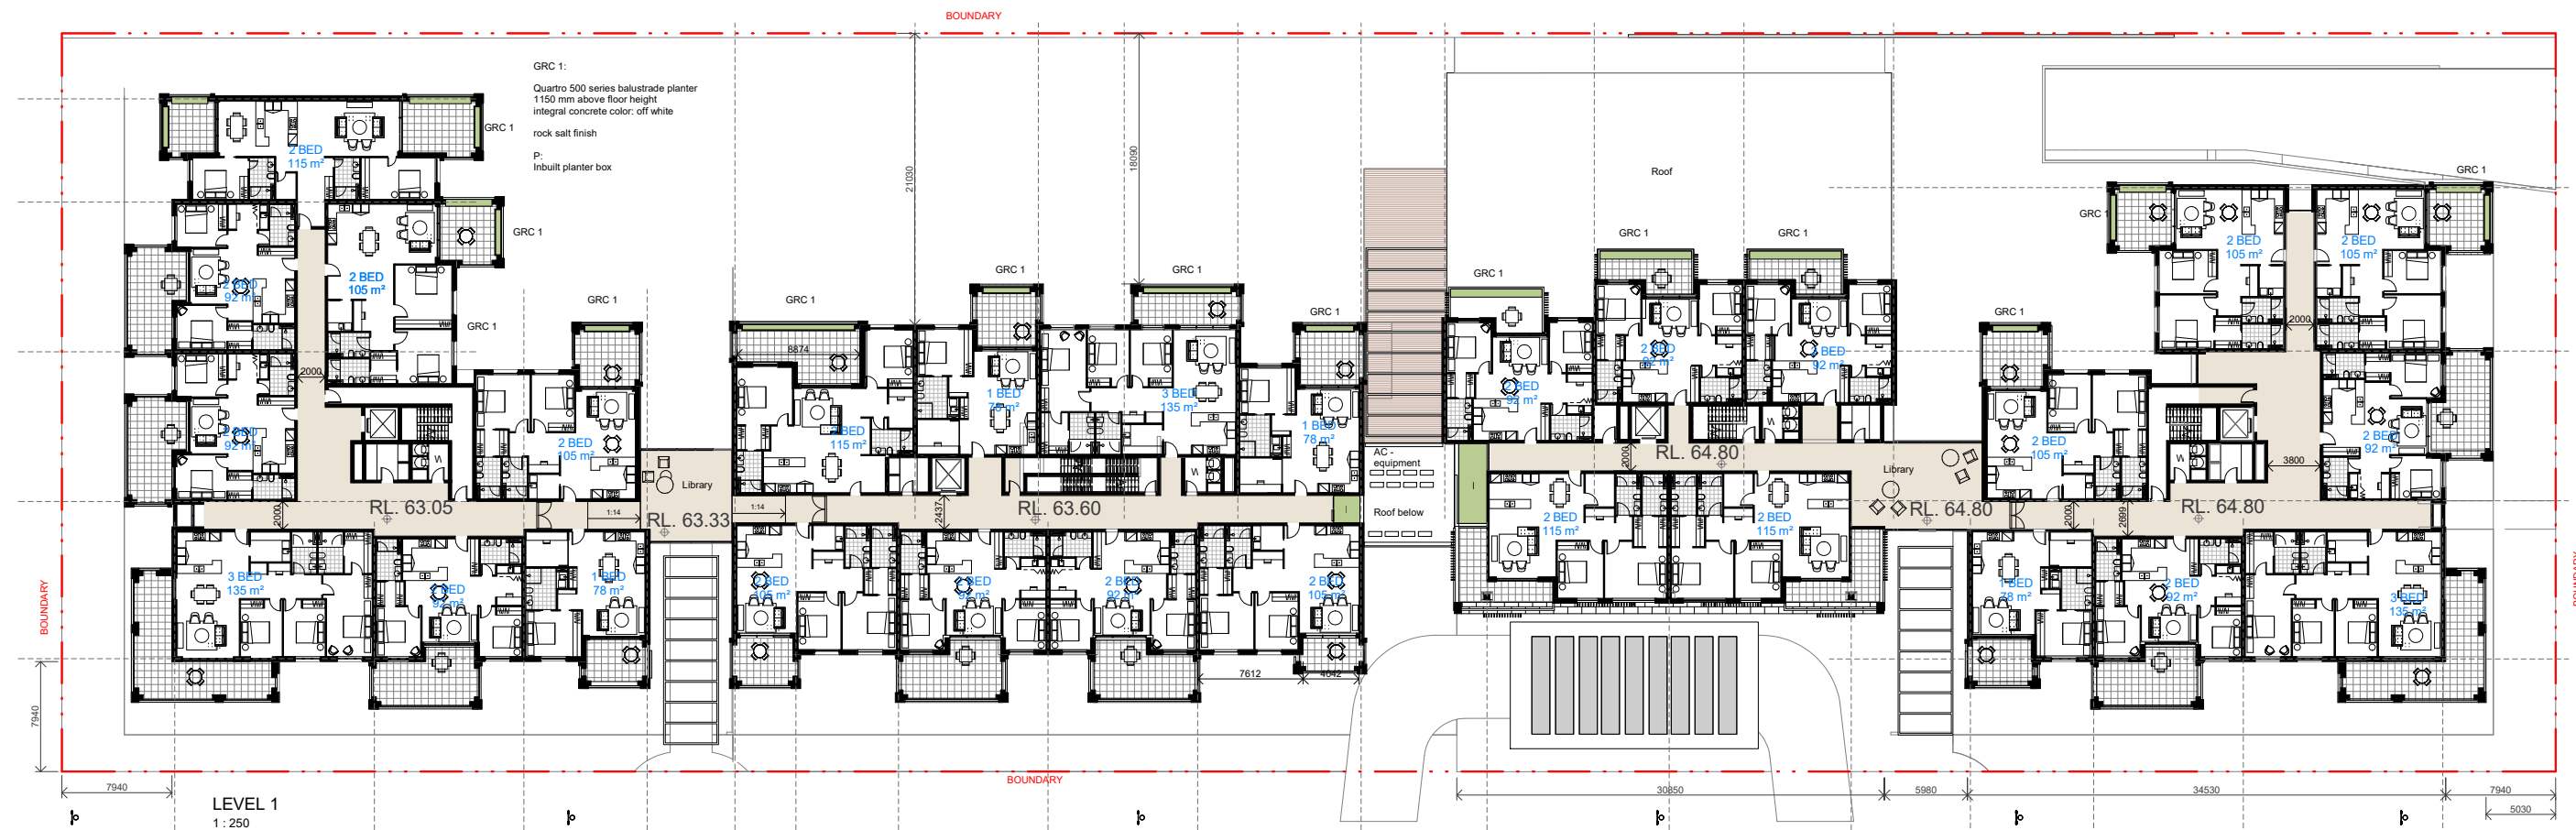

IMPORTANT NOTES: Do not scale from drawings. All dimensions to be checked on site before commencement of work. All discrepancies to be brought to the attention of the Architect. Larger scale drawings and written dimensions take preference. This drawing is copyright and the property of the author, and must not be retained, copied or used without the express authority of MARCHESE + PARTNERS INTERNATIONAL PTY. LTD. DEVELOPMENT APPLICATION	REVISION	DATE	DESCRIPTION	BY	 marchesepartners Marchese Partners International Pty Ltd Level 1, 22-26 Peel Street, Adelaide, SA 5000, Australia P +61 8 8121 9304 E info@marchesepartners.com www.marchesepartners.com Sydney · Brisbane · Canberra · Melbourne · Adelaide · Perth London · Kuala Lumpur · Auckland · Christchurch ABN 20 098 552 151	CLIENT			DRAWING TITLE			
						LIFE CARE			LOCALITY AND SITE PLAN			
	PROJECT					SCALE	DATE	DRAWN	CHECKED			
	Life Care, Beulah Road, Norwood					NTS	10-10-2017	BGA	S.M			
						JOB	DRAWING	REVISION				
13065				DA1.01								

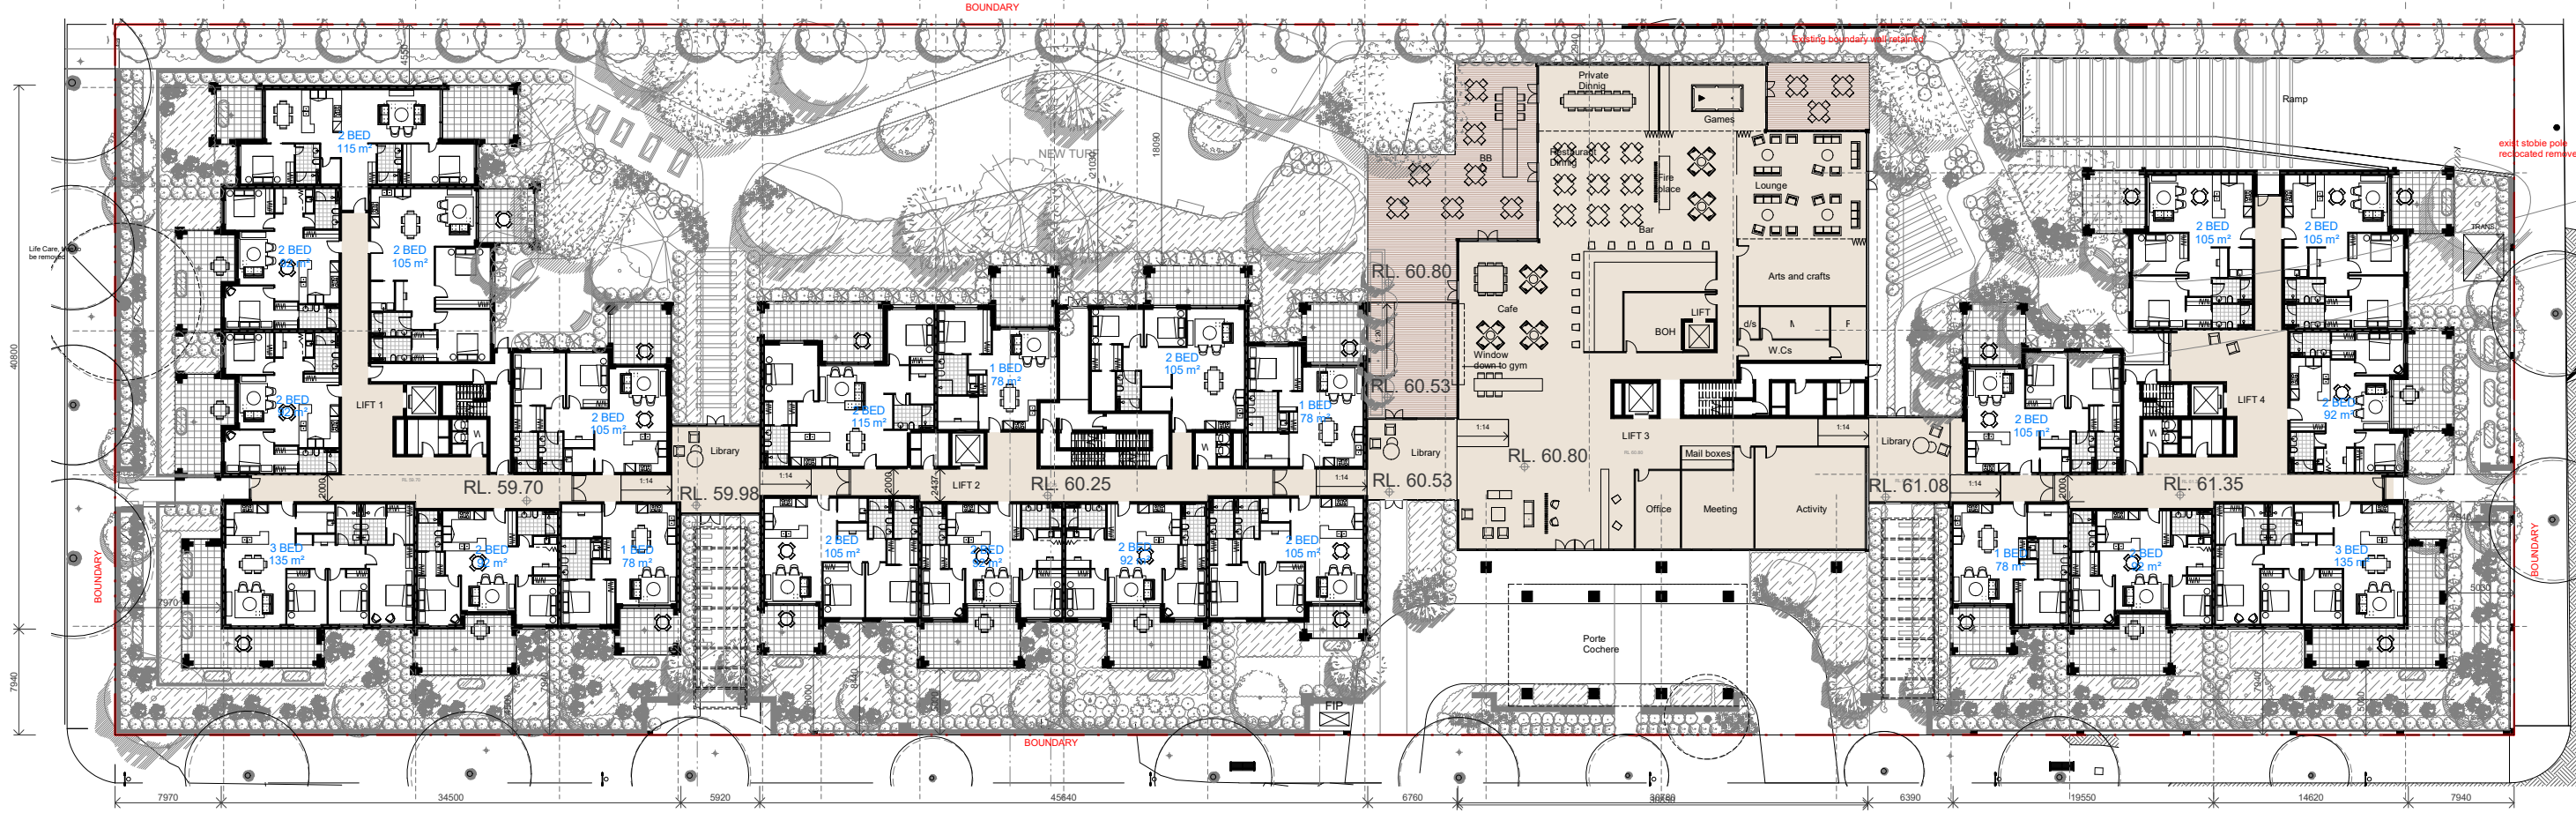

LEVEL 1
1:250



GROUND LEVEL
1:250


IMPORTANT NOTES:
Do not scale from drawings. All dimensions to be checked on site before commencement of work. All discrepancies to be brought to the attention of the Architect. Larger scale drawings and written dimensions take preference. This drawing is copyright and the property of the author, and must not be retained, copied or used without the express authority of MARCHESE + PARTNERS INTERNATIONAL PTY. LTD.

DEVELOPMENT APPLICATION

REVISION	DATE	DESCRIPTION	BY
A	28/09/17	Issued to consultant	
B	09/10/17	Issued to client	



marchesepartners
Marchese Partners International Pty Ltd
Level 1, 22-26 Peel Street, Adelaide, SA 5000, Australia
P +61 8 8212 9304 E info@marchesepartners.com
www.marchesepartners.com
Sydney · Brisbane · Canberra · Melbourne · Adelaide · Perth
London · Kuala Lumpur · Auckland · Christchurch
ABN 20 098 552 151


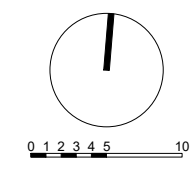


CLIENT
LIFE CARE

PROJECT
Life Care, Beulah Road, Norwood

DRAWING TITLE
GROUND LEVEL- LEVEL 1

SCALE 1:250 @A1	DATE 09/10/17	DRAWN MPA	CHECKED S.C
JOB 13065	DRAWING DA2.01	REVISION B	

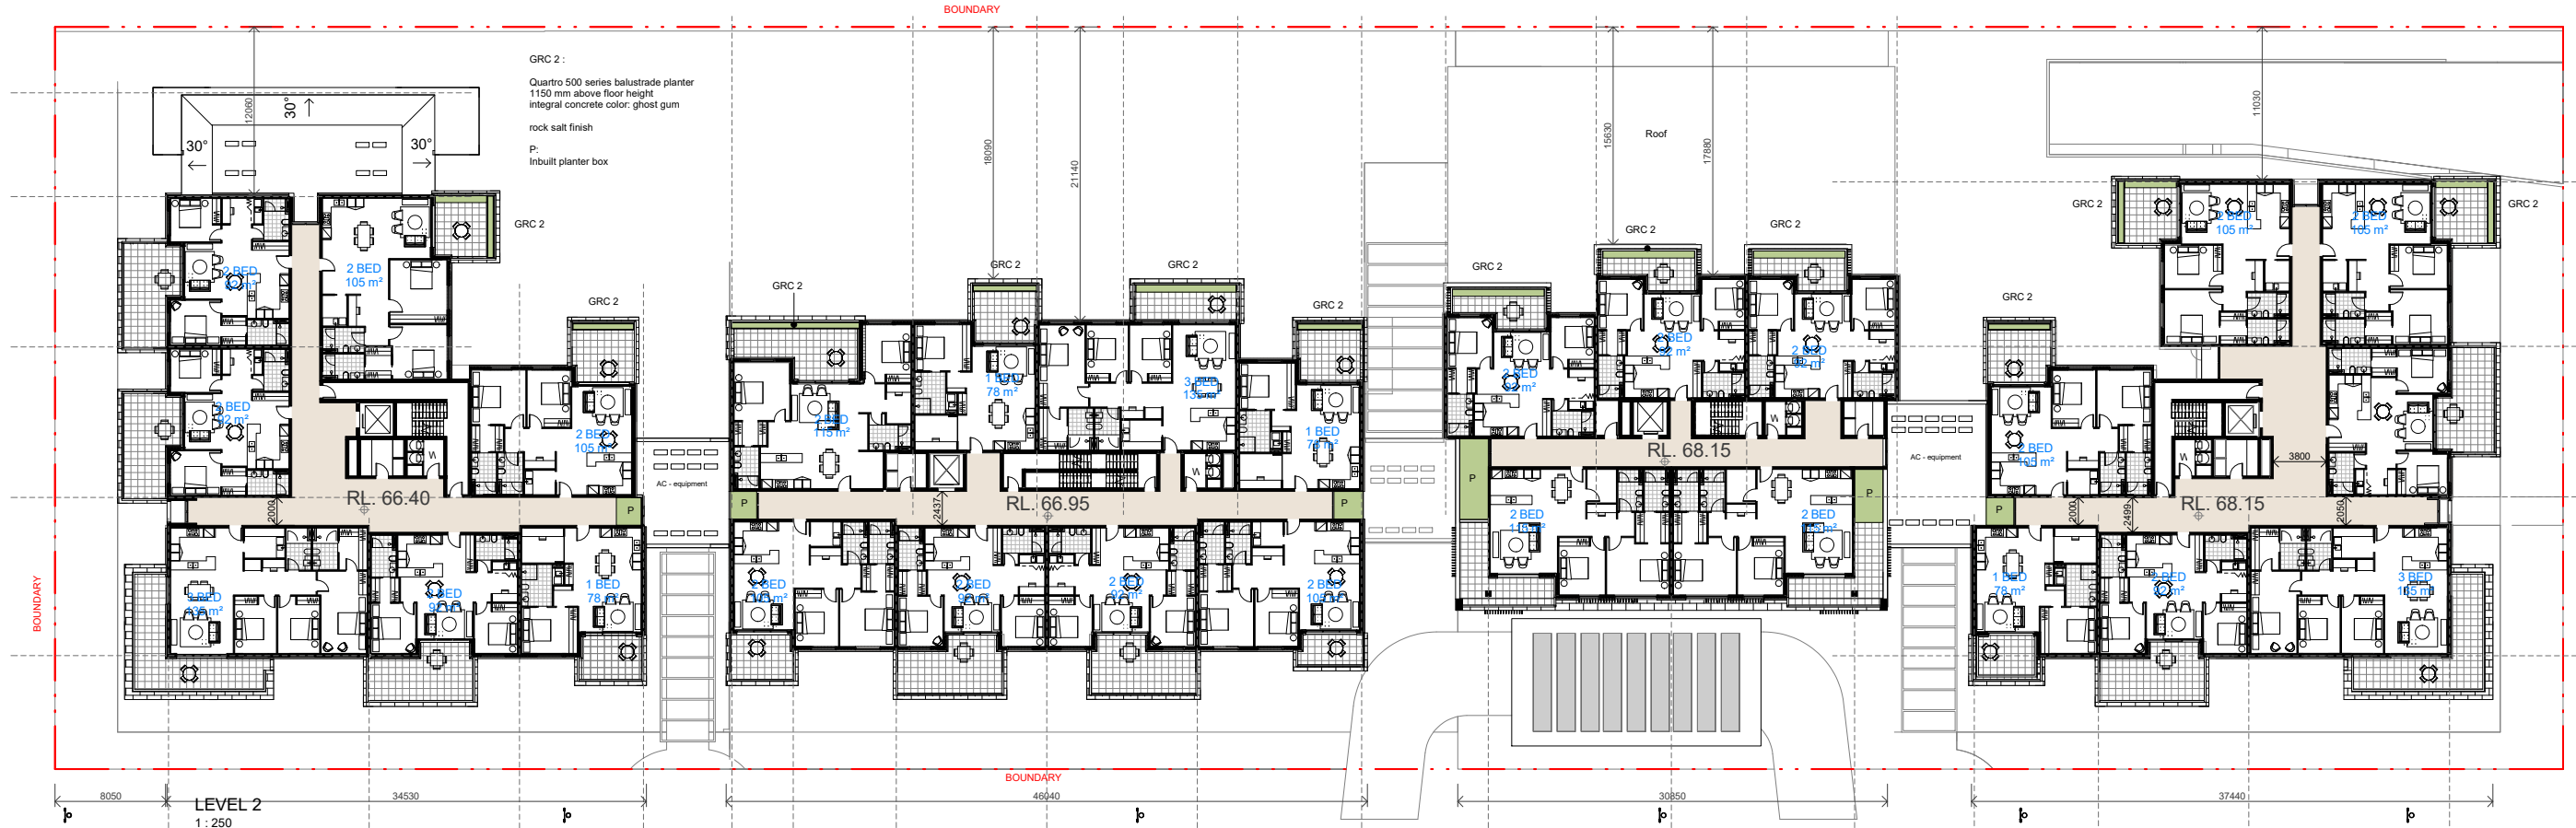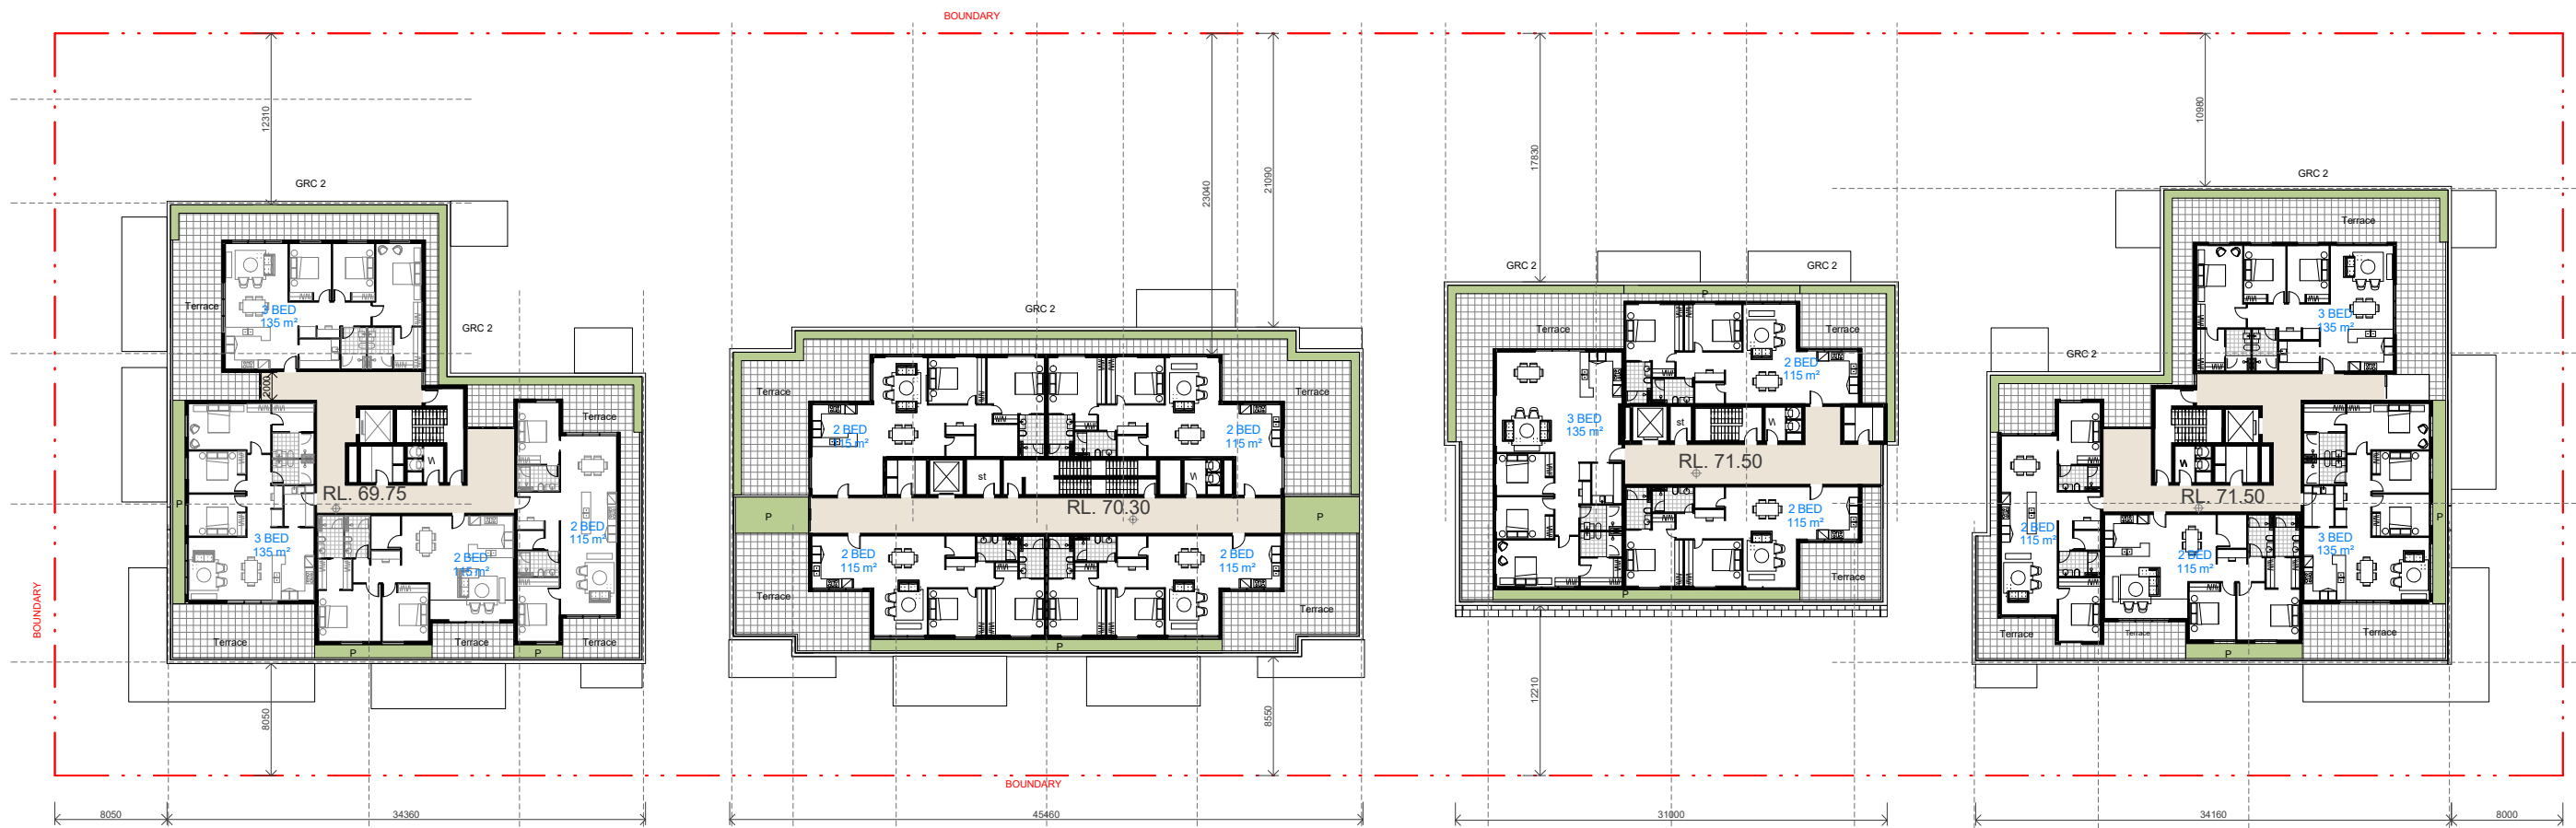

IMPORTANT NOTES:
Do not scale from drawings. All dimensions to be checked on site before commencement of work. All discrepancies to be brought to the attention of the Architect. Larger scale drawings and written dimensions take preference. This drawing is copyright and the property of the author, and must not be retained, copied or used without the express authority of MARCHESE + PARTNERS INTERNATIONAL PTY. LTD.

DEVELOPMENT APPLICATION

REVISION	DATE	DESCRIPTION	BY
A	28/09/17	Issued to consultant	
B	09/10/17	Issued to client	



lifecare
LIVE EVERY DAY

marchesepartners

Marchese Partners International Pty Ltd
Level 1, 22-26 Peel Street, Adelaide, SA 5000, Australia
P +61 8 8121 9304 E info@marchesepartners.com
www.marchesepartners.com
Sydney · Brisbane · Canberra · Melbourne · **Adelaide** · Perth
London · Kuala Lumpur · Auckland · Christchurch
ABN 20 098 552 151

0 1 2 3 4 5 10

CLIENT		DRAWING TITLE	
LIFE CARE		LEVEL 2 - LEVEL 3	
PROJECT	Life Care, Beulah Road, Norwood	SCALE	1 : 250 @A1
		DATE	09/10/17
		DRAWN	BGA
		CHECKED	S.M
JOB	13065	DRAWING	DA2.02
		REVISION	B

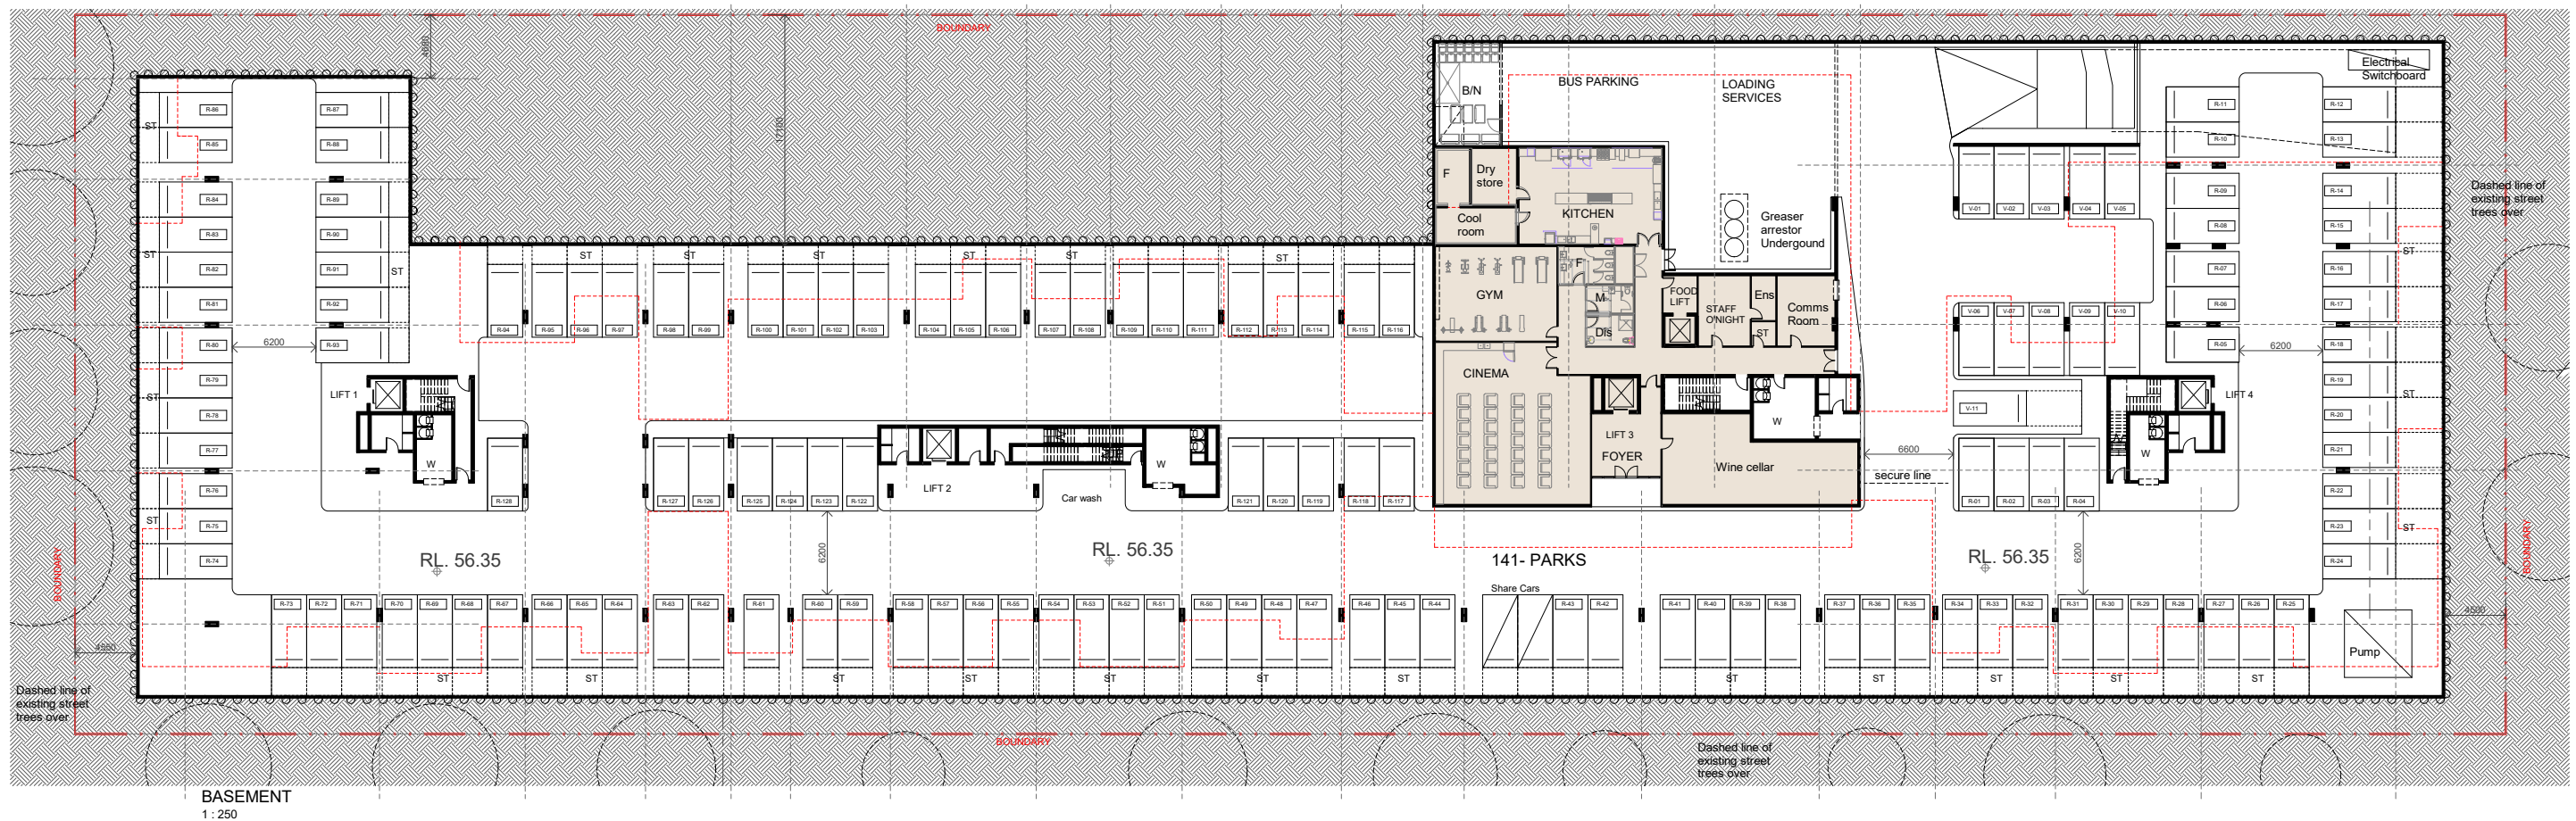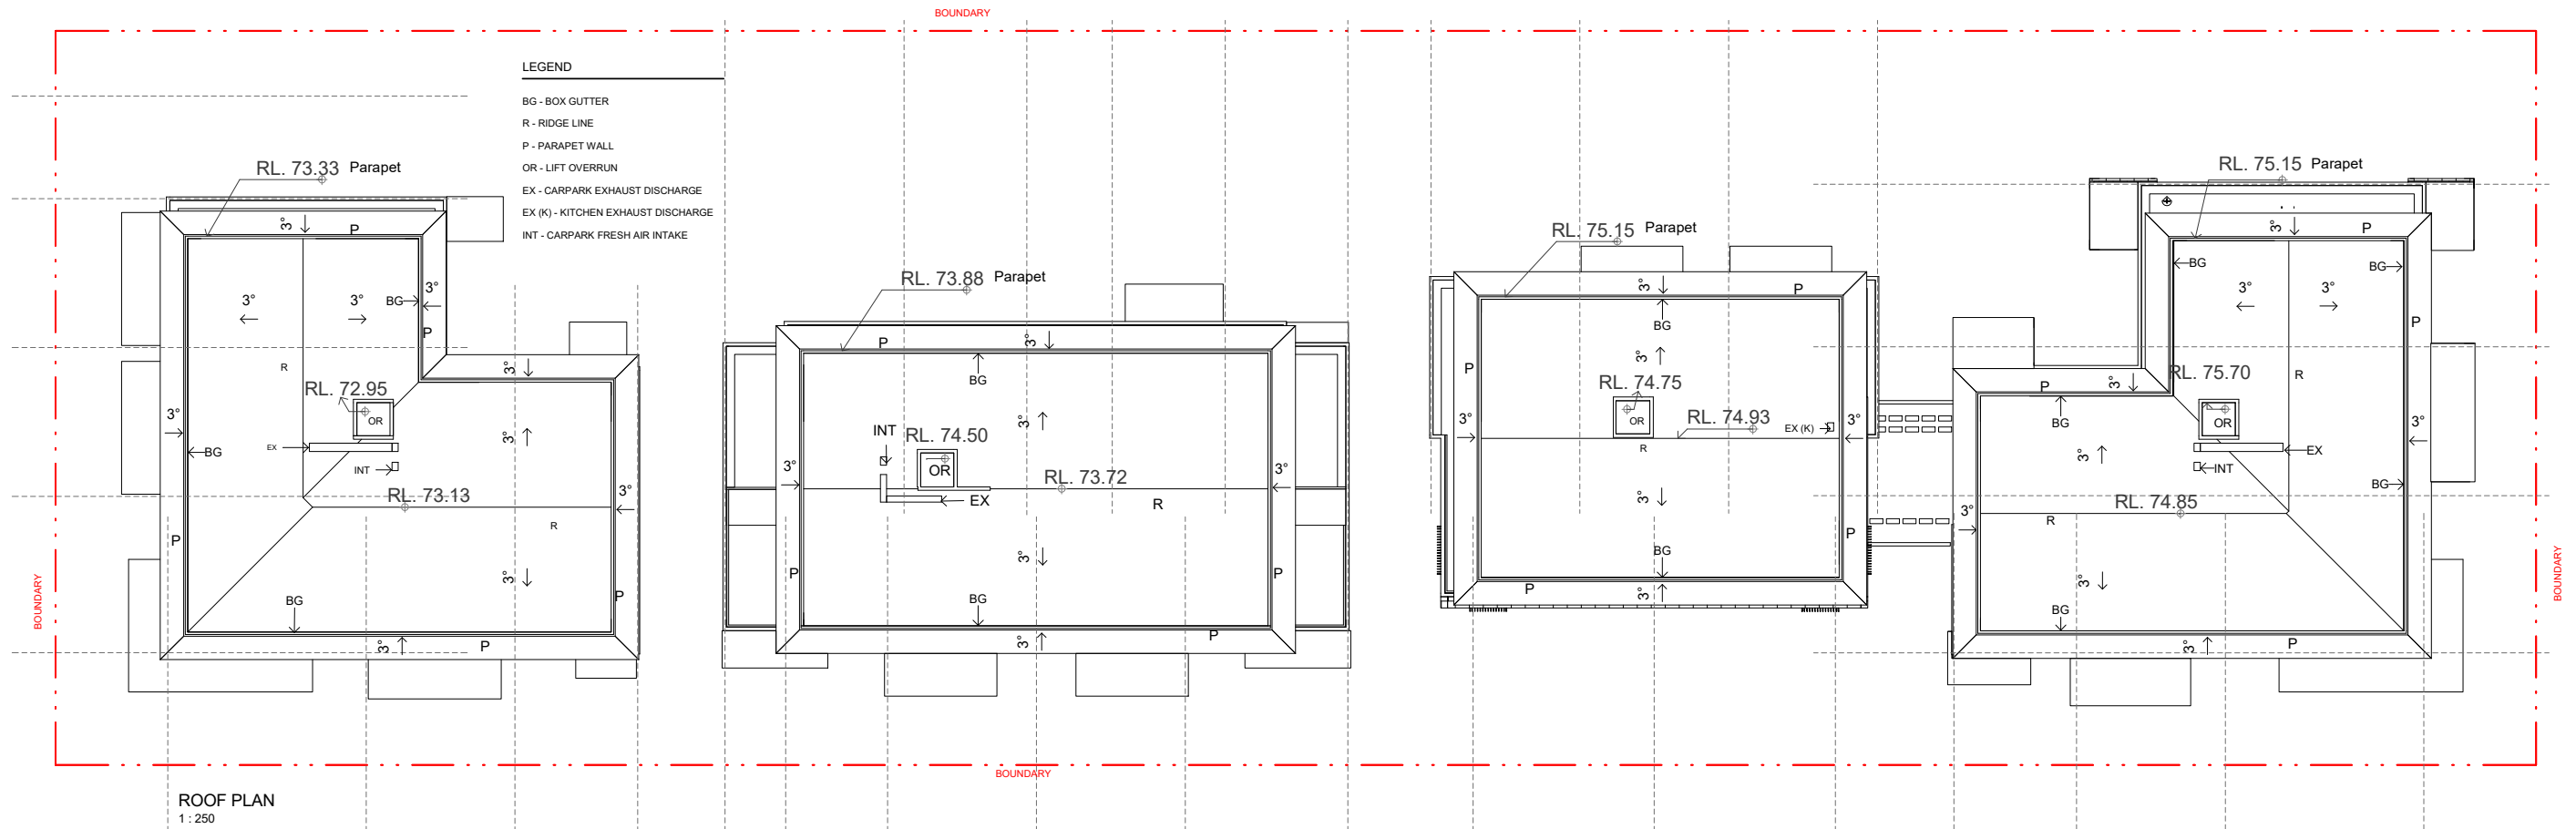


IMPORTANT NOTES:
Do not scale from drawings. All dimensions to be checked on site before commencement of work. All discrepancies to be brought to the attention of the Architect. Larger scale drawings and written dimensions take preference. This drawing is copyright and the property of the author, and must not be retained, copied or used without the express authority of MARCHESE + PARTNERS INTERNATIONAL PTY. LTD.

DEVELOPMENT APPLICATION

REVISION	DATE	DESCRIPTION	BY
A	28/09/17	Issued to consultant	
B	09/10/17	Issued to client	



marchesepartners
Marchese Partners International Pty Ltd
Level 1, 22-26 Peel Street, Adelaide, SA 5000, Australia
P +61 8 8121 9304 E info@marchesepartners.com
www.marchesepartners.com
Sydney · Brisbane · Canberra · Melbourne · Adelaide · Perth
London · Kuala Lumpur · Auckland · Christchurch
ABN 20 098 552 151

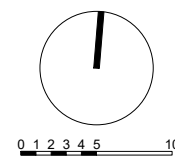

CLIENT
LIFE CARE


PROJECT
Life Care, Beulah Road, Norwood

DRAWING TITLE
ROOF- BASEMENT

SCALE	DATE	DRAWN	CHECKED
As indicated @A1	09/10/17	MPA	S.C
JOB	DRAWING	REVISION	
13065	DA2.03	B	

GEORGE STREET


QUEEN STREET

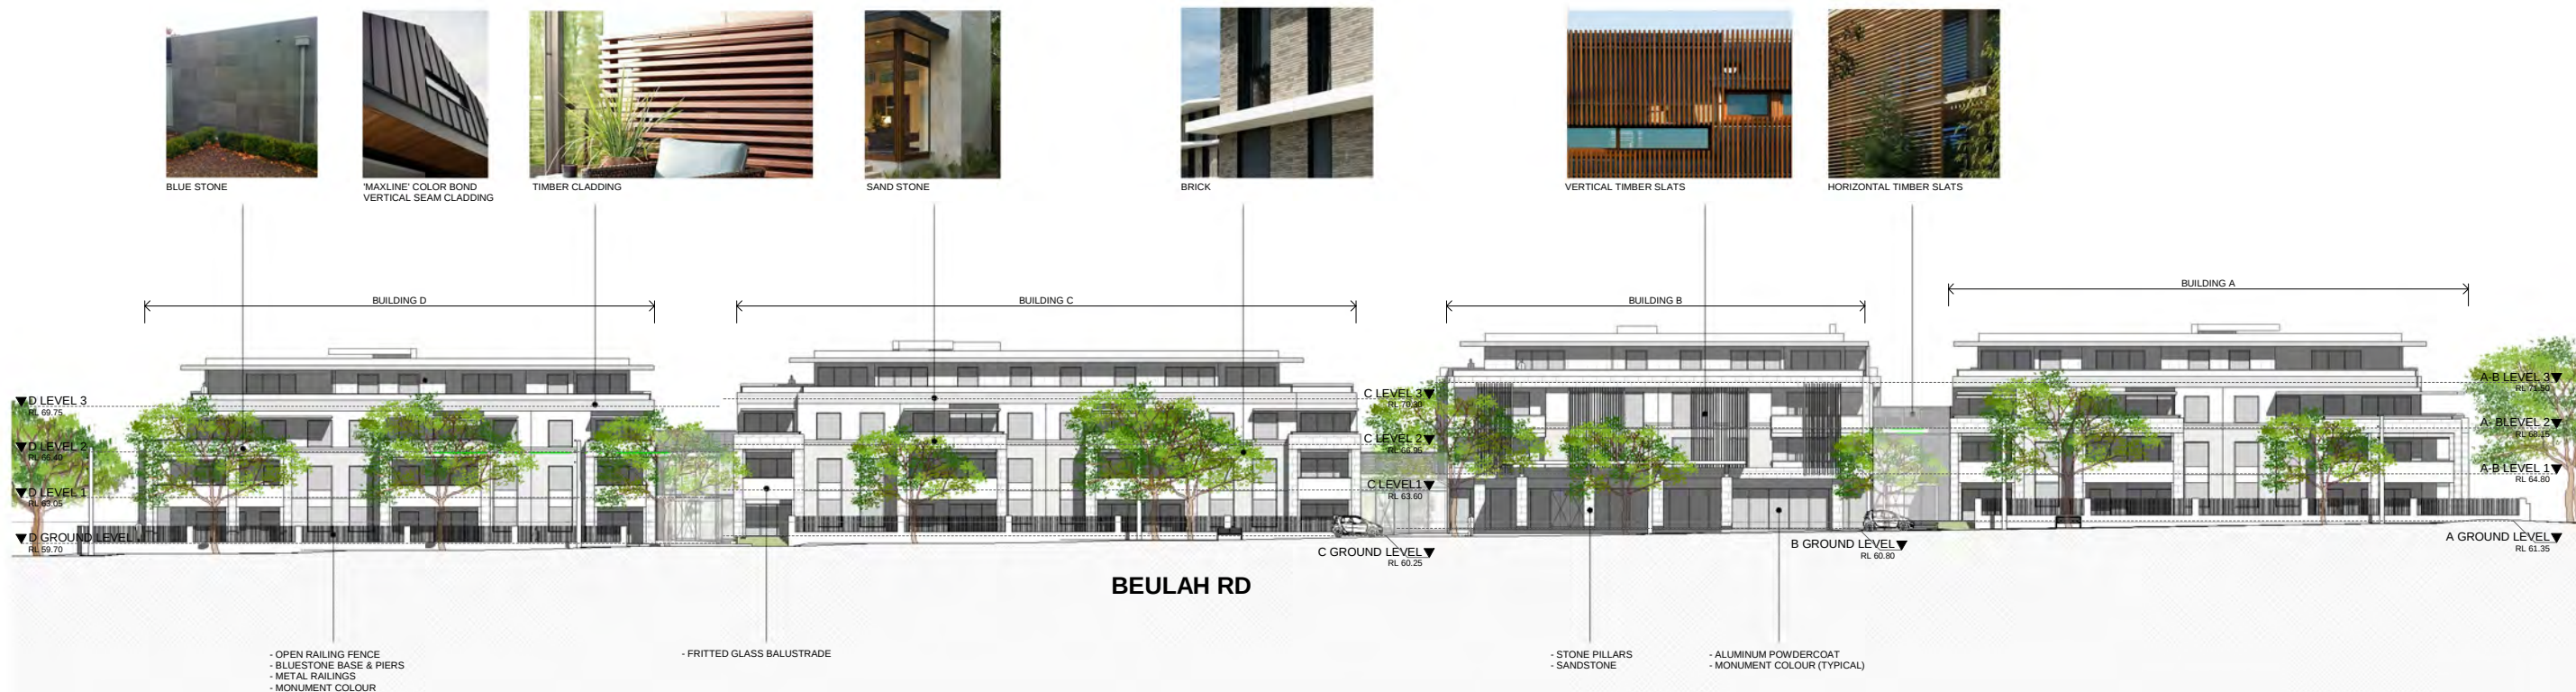

South Elevation
1 : 250



Long Section E
1 : 250

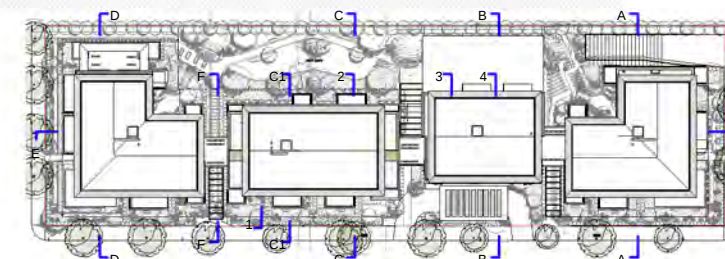

IMPORTANT NOTES:
Do not scale from drawings. All dimensions to be checked on site before commencement of work. All discrepancies to be brought to the attention of the Architect. Larger scale drawings and written dimensions take preference. This drawing is copyright and the property of the author, and must not be retained, copied or used without the express authority of MARCHESE + PARTNERS INTERNATIONAL PTY. LTD.

DEVELOPMENT
APPLICATION

REVISION	DATE	DESCRIPTION	BY




marchesepartners
Marchese Partners International Pty Ltd
Level 1, 22-26 Peel Street, Adelaide, SA 5000, Australia
P +61 8 8121 9304 E info@marchesepartners.com
www.marchesepartners.com
Sydney · Brisbane · Canberra · Melbourne · **Adelaide** · Perth
London · Kuala Lumpur · Auckland · Christchurch
ABN 20 098 552 151

CLIENT
LIFE CARE

PROJECT
Life Care, Beulah Road, Norwood

DRAWING TITLE
SOUTH ELEVATION & LONG SECTION

SCALE	DATE	DRAWN	CHECKED
As indicated @A1		BGA	S.M
JOB	DRAWING		REVISION
13065	DA3.01		

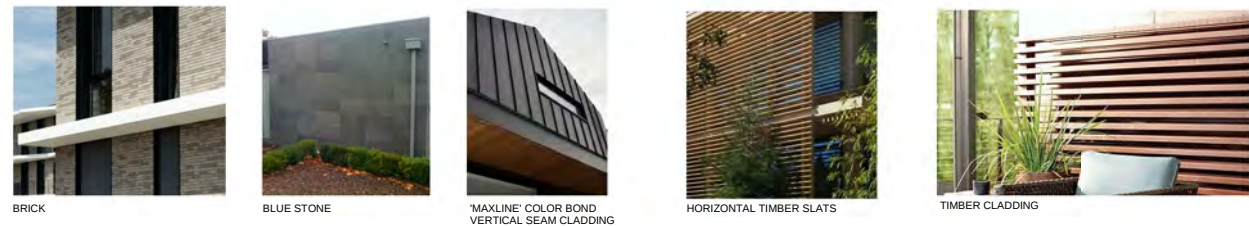


West Elevation
1 : 250



George Street




Cross Section D
1 : 250

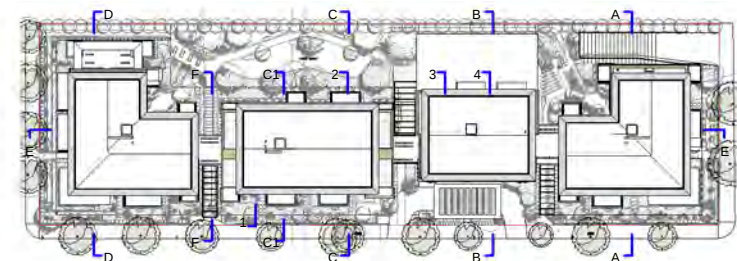


IMPORTANT NOTES: Do not scale from drawings. All dimensions to be checked on site before commencement of work. All discrepancies to be brought to the attention of the Architect. Larger scale drawings and written dimensions take preference. This drawing is copyright and the property of the author, and must not be retained, copied or used without the express authority of MARCHESE + PARTNERS INTERNATIONAL PTY. LTD. DEVELOPMENT APPLICATION	REVISION	DATE	DESCRIPTION	BY	 marchesepartners Marchese Partners International Pty Ltd Level 1, 22-26 Peel Street, Adelaide, SA 5000, Australia P +61 8 8121 9304 E info@marchesepartners.com www.marchesepartners.com Sydney · Brisbane · Canberra · Melbourne · Adelaide · Perth London · Kuala Lumpur · Auckland · Christchurch ABN 20 098 552 151	CLIENT LIFE CARE	DRAWING TITLE WEST ELEVATION & CROSS SECTION D			
	PROJECT Life Care, Beulah Road, Norwood					SCALE As indicated @A1	DATE	DRAWN BGA	CHECKED S.M	
	JOB 13065					DRAWING DA3.02		REVISION		

QUEEN STREET


GEORGE STREET

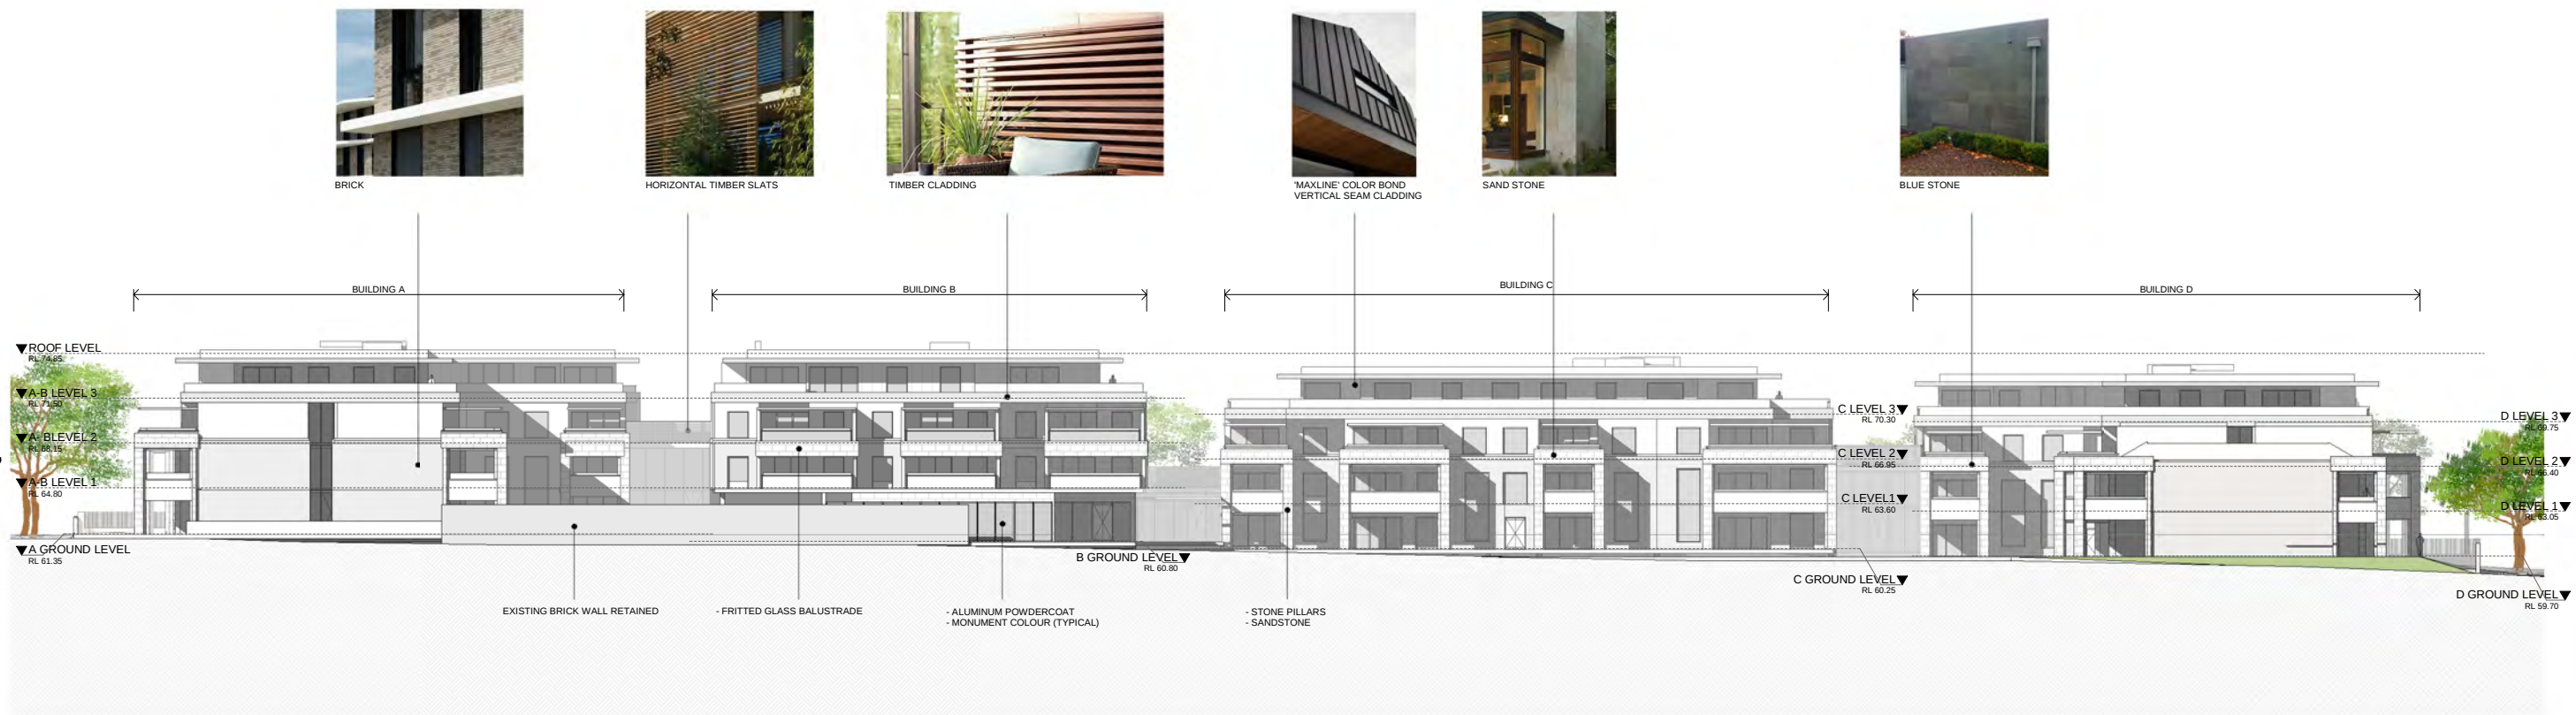


North Elevation
1 : 250

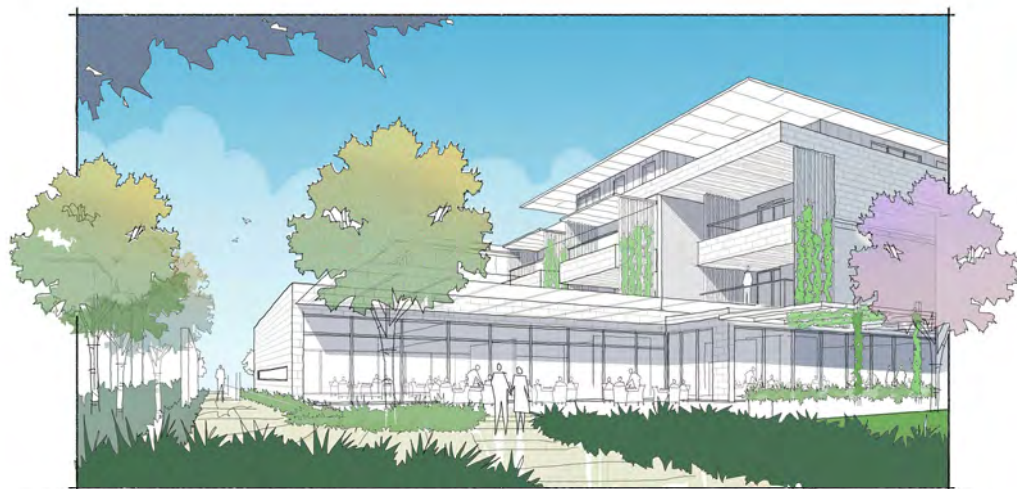

Northern Landscape Garden

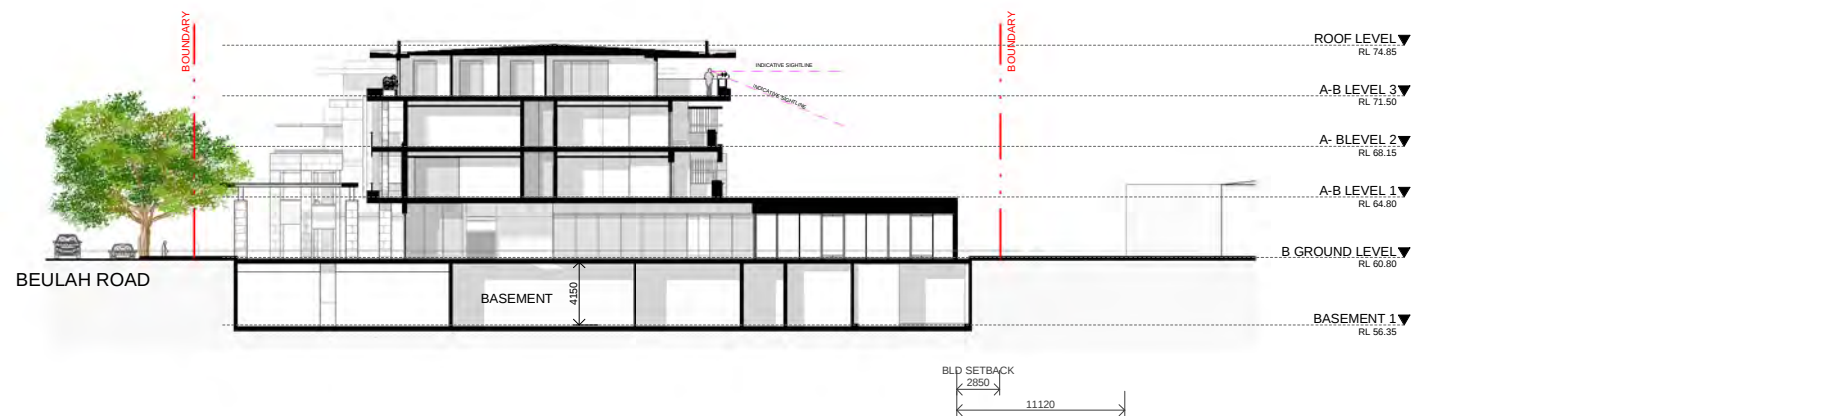


Cross Section B
1 : 250

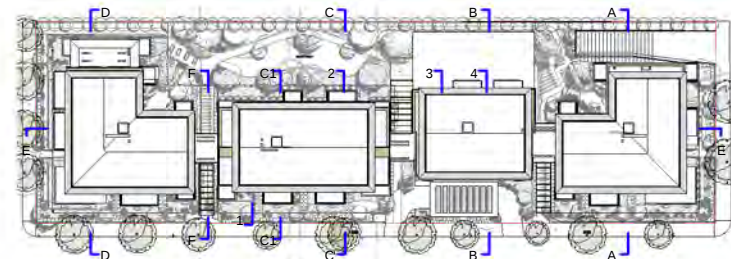


IMPORTANT NOTES: Do not scale from drawings. All dimensions to be checked on site before commencement of work. All discrepancies to be brought to the attention of the Architect. Larger scale drawings and written dimensions take preference. This drawing is copyright and the property of the author, and must not be retained, copied or used without the express authority of MARCHESE + PARTNERS INTERNATIONAL PTY. LTD. PRE-DA	REVISION A	DATE 28/09/17 09/10/17	DESCRIPTION Issued to consultant Issued to client	BY	 	Marchese Partners International Pty Ltd Level 1, 22-26 Peel Street, Adelaide, SA 5000, Australia P +61 8 8121 9304 E info@marchesepartners.com www.marchesepartners.com Sydney · Brisbane · Canberra · Melbourne · Adelaide · Perth London · Kuala Lumpur · Auckland · Christchurch ABN 20 098 552 151		CLIENT LIFE CARE	DRAWING TITLE NORTH ELEVATION & CROSS SECTION B			
	PROJECT Life Care, Beulah Road, Norwood					SCALE As indicated @A1	DATE 09/10/17	DRAWN BGA	CHECKED S.M			
	JOB 13065					DRAWING DA3.03		REVISION B				



East Elevation
1 : 250

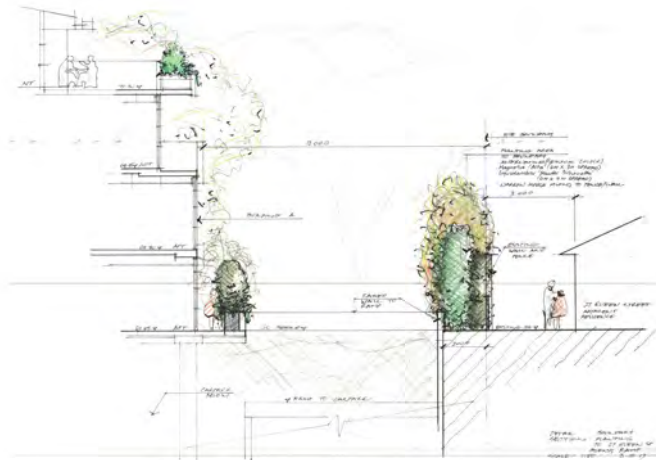

CROSS SECTION A
1 : 250

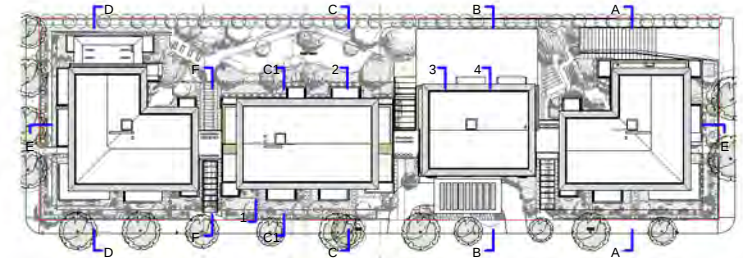

IMPORTANT NOTES: Do not scale from drawings. All dimensions to be checked on site before commencement of work. All discrepancies to be brought to the attention of the Architect. Larger scale drawings and written dimensions take preference. This drawing is copyright and the property of the author, and must not be retained, copied or used without the express authority of MARCHESE + PARTNERS INTERNATIONAL PTY. LTD. DEVELOPMENT APPLICATION	REVISION	DATE	DESCRIPTION	BY	 marchesepartners Marchese Partners International Pty Ltd Level 1, 22-26 Peel Street, Adelaide, SA 5000, Australia P +61 8 8121 9304 E info@marchesepartners.com www.marchesepartners.com Sydney · Brisbane · Canberra · Melbourne · Adelaide · Perth London · Kuala Lumpur · Auckland · Christchurch ABN 20 098 552 151		CLIENT LIFE CARE		DRAWING TITLE EAST ELEVATION & CROSS SECTION A			
	PROJECT Life Care, Beulah Road, Norwood						SCALE As indicated @A1	DATE	DRAWN Author	CHECKED Checker		
	JOB 13065		DRAWING DA3.04				REVISION					



George Street Corner






Main Entry - Beulah Road



View into linkage from Beulah Road

IMPORTANT NOTES: Do not scale from drawings. All dimensions to be checked on site before commencement of work. All discrepancies to be brought to the attention of the Architect. Larger scale drawings and written dimensions take preference. This drawing is copyright and the property of the author, and must not be retained, copied or used without the express authority of MARCHESE + PARTNERS INTERNATIONAL PTY. LTD. PRE-DA	REVISION	DATE	DESCRIPTION	BY		marchesepartners Marchese Partners International Pty Ltd Level 1, 22-26 Peel Street, Adelaide, SA 5000, Australia P +61 8 8121 9304 E info@marchesepartners.com www.marchesepartners.com Sydney · Brisbane · Canberra · Melbourne · Adelaide · Perth London · Kuala Lumpur · Auckland · Christchurch ABN 20 098 552 151		CLIENT LIFE CARE	DRAWING TITLE ARTIST IMPRESSION			
	PROJECT Life Care, Beulah Road, Norwood							SCALE @A1	DATE	DRAWN BGA	CHECKED S.M	
	JOB 13065		DRAWING DA3.05					REVISION				

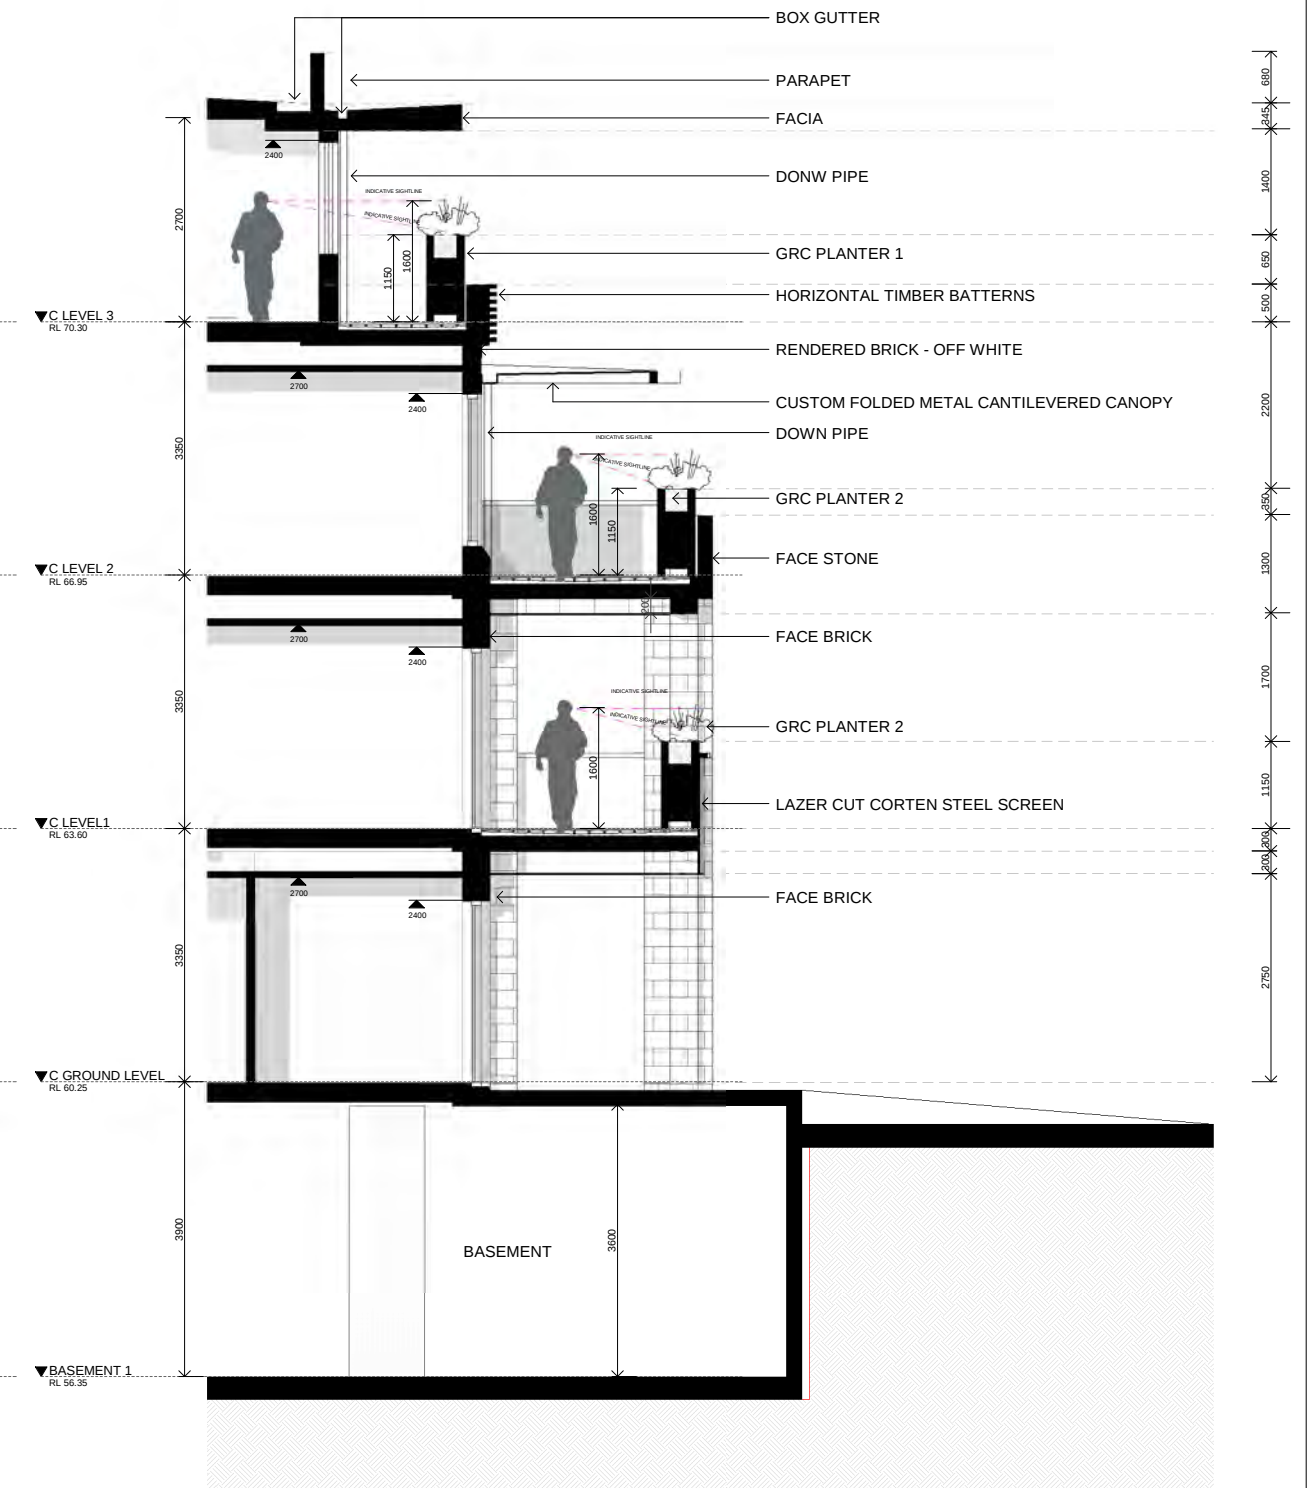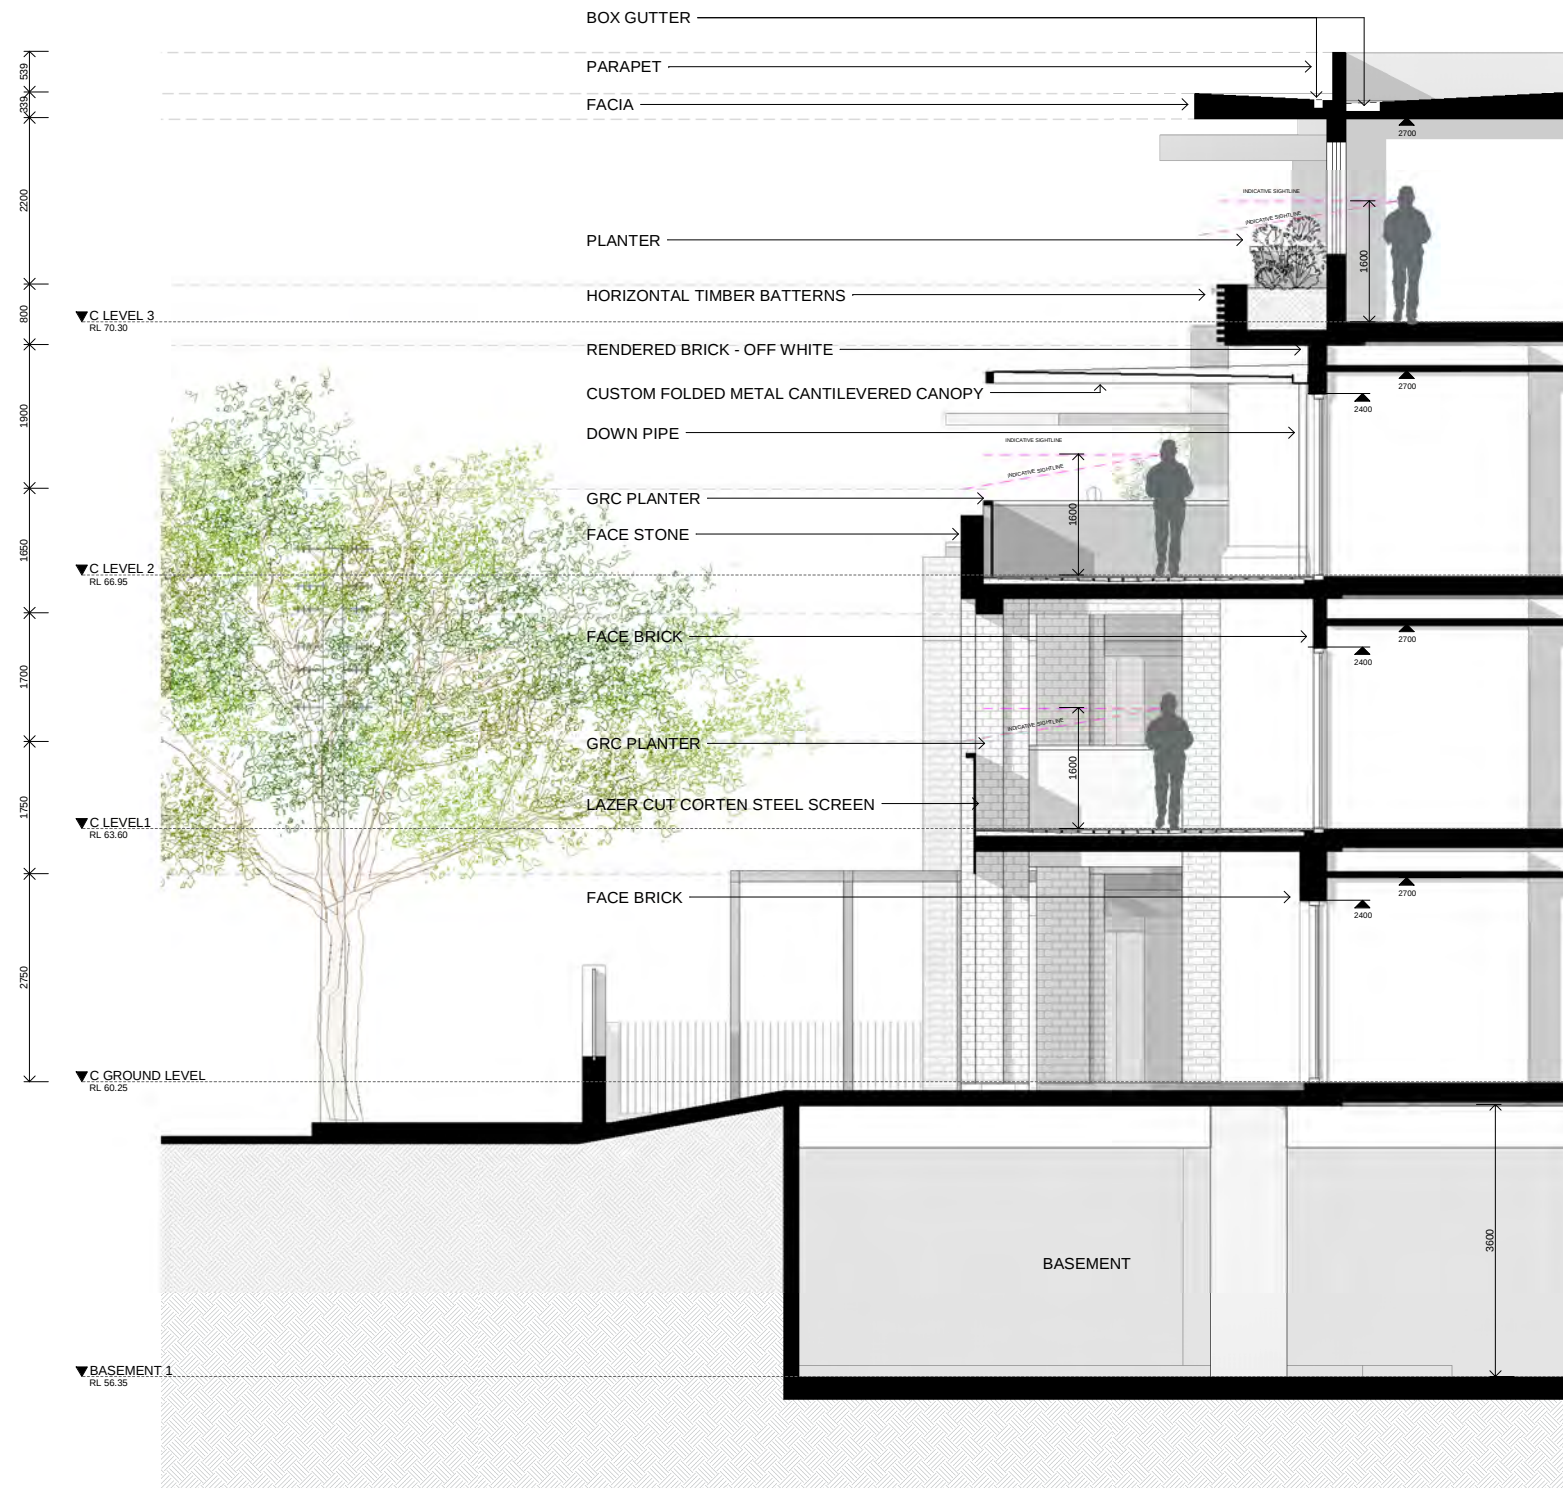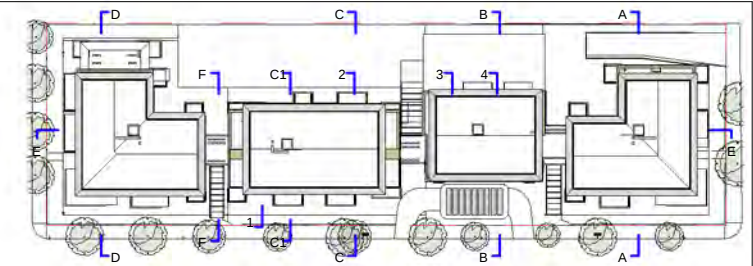

Detail Section 2
1 : 50

IMPORTANT NOTES:
Do not scale from drawings. All dimensions to be checked on site before commencement of work. All discrepancies to be brought to the attention of the Architect. Larger scale drawings and written dimensions take preference. This drawing is copyright and the property of the author, and must not be retained, copied or used without the express authority of MARCHESE + PARTNERS INTERNATIONAL PTY. LTD.

DEVELOPMENT APPLICATION

REVISION	DATE	DESCRIPTION	BY
----------	------	-------------	----



marchesepartners
Marchese Partners International Pty Ltd
Level 1, 22-26 Peel Street, Adelaide, SA 5000, Australia
P +61 8 8121 9304 E info@marchesepartners.com
www.marchesepartners.com
Sydney · Brisbane · Canberra · Melbourne · **Adelaide** · Perth
London · Kuala Lumpur · Auckland · Christchurch
ABN 20 098 552 151



CLIENT
LIFE CARE

PROJECT
Life Care, Beulah Road, Norwood

DRAWING TITLE
DETAIL SECTIONS

SCALE	DATE	DRAWN	CHECKED
As indicated @A1		Author	Checker
JOB	DRAWING	REVISION	
13065	DA4.02		