



DRAFT

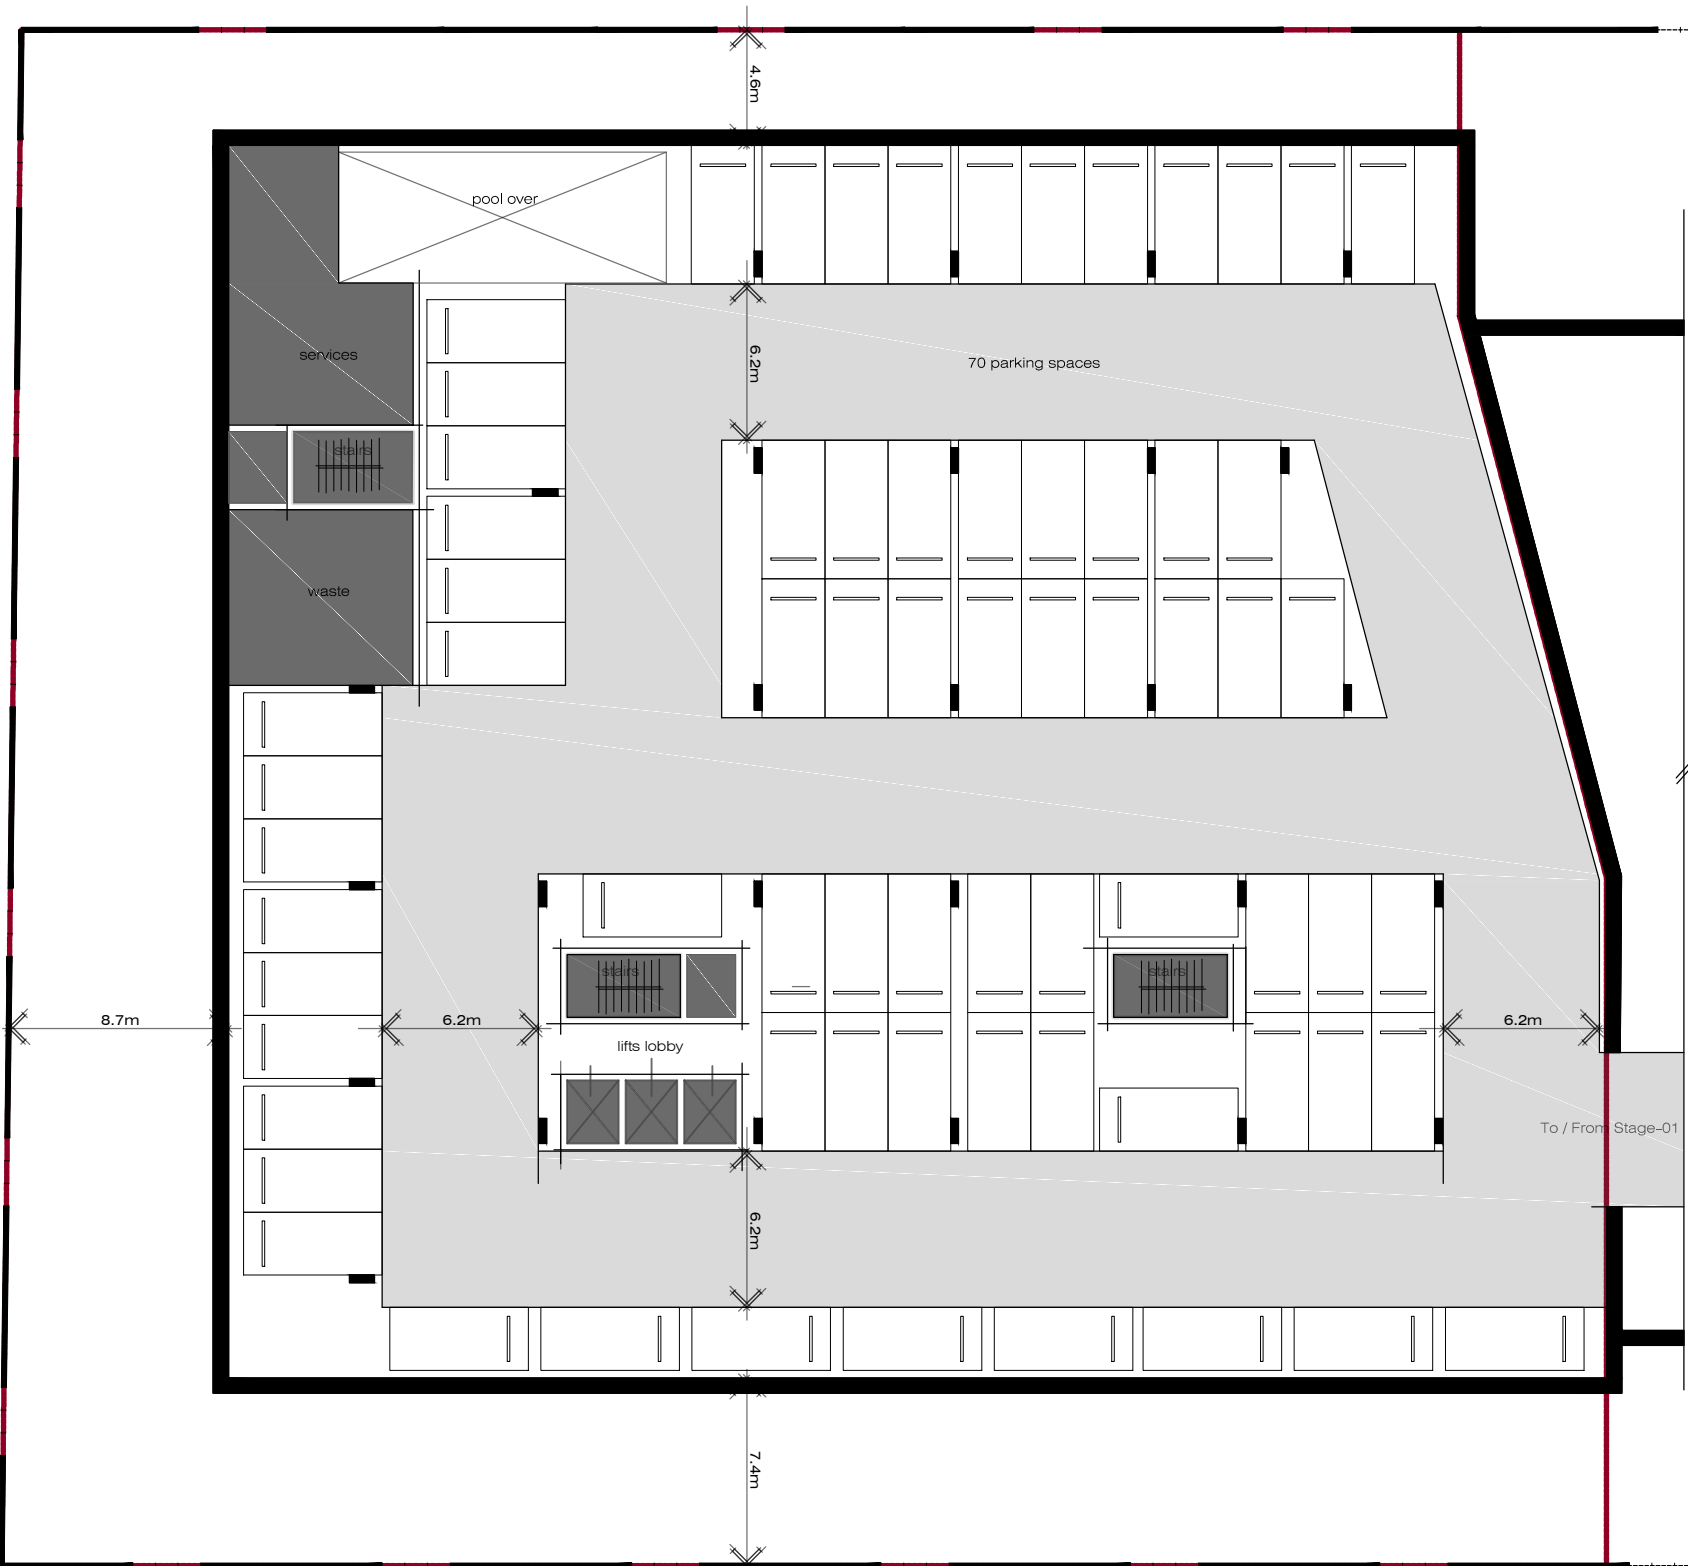

IMPORTANT NOTES:  
Do not scale from drawings. All dimensions shall be checked on site before commencement of work. All discrepancies shall be brought to the attention of the Architect. Larger scale drawings and written dimensions take precedence. This drawing is copyright and the property of the author, and must not be retained, copied or used without the express authority of MARCHESE PARTNERS INTERNATIONAL PTY. LTD.


PRELIMINARY  
NOT FOR CONSTRUCTION

REVISION	DATE	DESCRIPTION	BY
A	2017.10.10	ISSUED FOR COORDINATION	AT

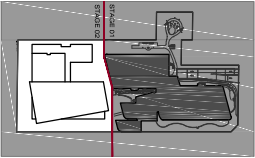

**marchesepartners**

Marchese Partners International Pty Ltd  
Level 1, 53 Walker Street, North Sydney, NSW 2060, Australia  
P +61 2 9922 4375 F +61 2 9929 5786 E info@marchesepartners.com  
www.marchesepartners.com  
Sydney • Brisbane • Canberra • Melbourne • Adelaide • Perth  
London • Kuala Lumpur • Auckland • Christchurch  
ABN 20 098 552 151

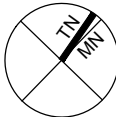

0 1 2 3 4 5 10

CLIENT  
**LIFE CARE**  
**128 Greenhill Road Unley SA 5061**

PROJECT  
**LIFE CARE JOSLIN - STAGE 2**  
**251 Payneham Rd, Joslin SA 5070**

DRAWING TITLE  
**LEVEL BASEMENT**

SCALE	DATE	DRAWN	CHECKED
1:150@A1 1:300@A3	2017.10.10	AT	PS
JOB	DRAWING	REVISION	
17072	DA2.01	A	